


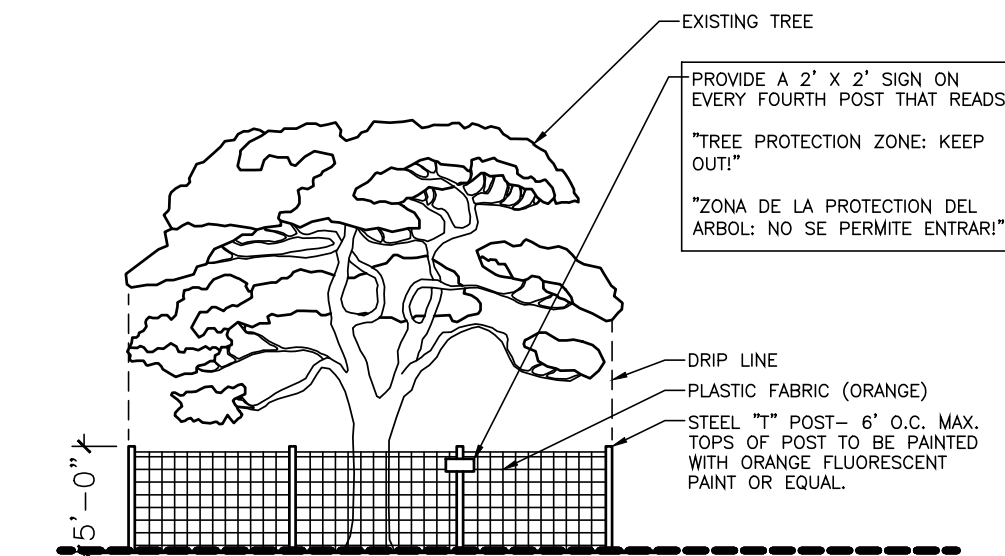

NOTE:
 1. POST TO BE PLANTED AT DRIFLINE—INDICATE LOCATION ON ALL PLANS IN SITE SUBMITTAL.
 2. FENCING SHALL NOT BE REMOVED UNTIL THE COMMENCEMENT OF LANDSCAPE PLANTING.



○ TREE PROTECTION
 ○ NOT TO SCALE


- TREE PRESERVATION NOTES:**
- AFTER INSTALLATION OF TREE PROTECTION FENCING, CONTRACTOR SHALL CONTACT FAIRVIEW PLANNING DEPARTMENT AT 615-799-2484 FOR A TREE PROTECTION INSPECTION.
 - ANY PRESERVED TREES DAMAGED OR REMOVED DURING CONSTRUCTION MAY HAVE TO BE REPLANTED PRIOR TO CERTIFICATE OF OCCUPANCY TO FULFILL PERIMETER PLANTING OR BUFFER REQUIREMENTS.
 - TREE PROTECTION FENCING THAT DOES NOT GO TO OR EXCEED THE PRESERVED TREE'S DRIFLINE WILL NOT BE ACCEPTED.

Identify all trees to be protected.



Tree Number	Caliper Inch	Species	Notes	Tree Number	Caliper Inch	Species	Notes	Tree Number	Caliper Inch	Species	Notes	Tree Number	Caliper Inch	Species	Notes
001	11	Hackberry		026	24	Evergreen		051	30	Oak		076	20	Oak	
002	11	Hackberry		027	24	Oak		052	20	Oak		077	24	Oak	
003	13	Hackberry	Two trees in one	028	24	Oak		053	20	Oak		078	15	Oak	
004	14	Hackberry		029	24	Oak		054	24	Oak		079	20	Oak	
005	15	Hackberry		030	20	Oak		055	15	Oak		080	12	Oak	
006	15	Hackberry		031	20	Oak		056	20	Oak		081	30	Oak	
007	18	Elm		032	N/A	Elm	FENCE	057	36	Oak		082	12	Oak	
008	24	Oak		033	20	Oak		058	20	Oak		083	18	Oak	
009	15	Oak		034	18	Oak		059	12	Oak	Two trees in one	084	24	Oak	
010	18	Oak		035	18	Oak		060	15	Oak		085	20	Oak	
011	24	Sycamore		036	18	Oak		061	15	Oak		086	12	Oak	
012	28	Oak		037	30	Oak		062	15	Oak		087	20	Oak	
013	36	Oak		038	24	Oak		063	12	Oak		088	24	Oak	
014	30	Hackberry		039	30	Oak		064	24	Oak		089	24	Oak	
015	24	Hackberry		040	15	Oak		065	36	Oak		090	18	Oak	
016	30	Oak		041	15	Oak		066	24	Oak		091	15	Oak	
017	36	Oak		042	20	Oak		067	36	Oak		092	20	Oak	
018	24	Oak		043	20	Oak		068	30	Oak		093	24	Oak	
019	20	Hackberry		044	24	Oak		069	15	Oak		094	12	Oak	
020	15	Evergreen	Tree grown in wire fence	045	15	Oak		070	30	Oak		095	30	Oak	
021	20	Elm	Tree grown in wire fence	046	24	Oak		071	12	Oak		096	30	Oak	Two trees in one
022	15	Elm		047	30	Oak		072	24	Oak		097	N/A	N/A	FENCE
023	24	Oak		048	30	Oak		073	30	Oak		098	20	Oak	
024	24	Oak		049	15	Oak		074	24	Oak					
025	24	Oak		050	24	Oak		075	24	Oak					



Know what's below.
 Call before you dig.

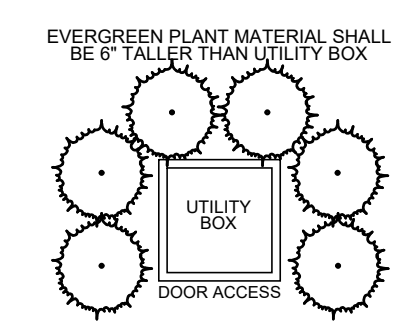

NOTE: UTILITY BOXES NOT SHOWN ON PLANS SHALL BE IDENTIFIED IN THE FIELD AND SCREENED WITH EVERGREEN PLANTS AS SHOWN ABOVE.

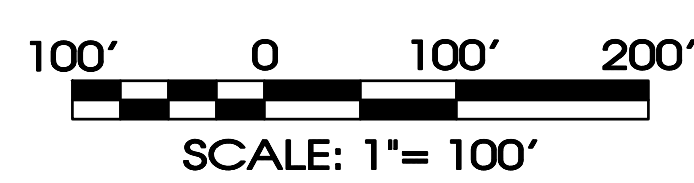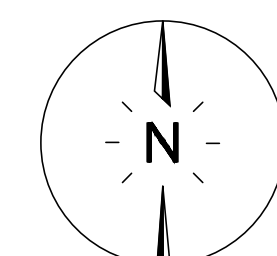

SITE ENGINEERING CONSULTANTS
 ENGINEERING • SURVEYING • LAND PLANNING
SEC, Inc.
 850 MIDDLE TENNESSEE BOULEVARD MURFREESBORO, TENNESSEE 37129
 PHONE: (615) 890-7901 WWW.SEC-CIVIL.COM FAX: (615) 895-2567
 NO PORTION OF THIS DRAWING MAY BE REPRODUCED WITHOUT THE WRITTEN CONSENT OF SEC, INC. © 2020

REVIEW SET
 (Not Intended For Construction)

Aden Woods
Section 3
 Fairview, Tennessee

REVISIONS:
 DRAWN: SWL
 DATE: 08-05-2021
 CHECKED: RSM
 FILE NAME: 20058AdenWoods3_L1A
 SCALE: 1" = 100'
 JOB NO. 20058
 SHEET:

L2.1